



Enhancing Urban Interaction through Place Making, Landscaping and Pedestrianization of Central Jail Rd and Maqbool Alam Rd

Presented by

VARANASI DEVELOPMENT AUTHORITY

PROJECT HIGHLIGHTS

PEDESTRIANIZATION

- Pedestrian Safety
- Service Trench/Chamber
- Tactile Tiles
- Construction of Footpath with Paver Block Look like Cobble
- KC Drain
- Stone Bollard
- Lighting Bollard
- Railing (Chunar Stone Jali)

URBAN PLACE MAKING

- Relief Mural
- Painting Mural
- Innovative Wall
- Various Interactive Installations
- Waste Material Benches
- Children Play Equipment
- Open Gym Equipment
- Water Fountains
- Post Top Lamp
- Canopy Shed
- Semi-Covered Walkways
- Chunar Stone Benches

JUNCTION IMPROVEMENT

- Traffic Management
- Enhancing Safety Measures
- Table Top Speed Breaker
- Rumble Strip
- Traffic Signal
- Traffic Signage's
- Divider (RCC & Bricks Work)
- Traffic Island
- Construction of Rotary as per Site Requirement

PROJECT HIGHLIGHTS

MULTI UTILITY ZONE

- Halt and Go Space Flooring (Bituminous/RCC Colorful) for Vehicles
- Vending Zone
- Waste to Wealth Furniture
- Greens

LANDSCAPING WORK

- Landscaping work shall be done throughout to enhance the experience of the visitors
- Soft Landscaping – Horticulture & Green Planters
- Hard Landscaping - As per Site:

OTHER RELEVANT WORK


- Solar Panel Canopy for Bollard and Pollard
- Rainwater Harvesting System
- Drinking Water (Kiosk)
- Shifting of Utility Pole

PROPOSED PATHWAY, JP MEHTA TO ATULANAND


PROPOSAL FOR THE CONSTRUCTION OF FOOTPATH AT BOTH SIDE

Legend
📍 PROPOSED PATHWAY


LENGTH OF THE STRETCH: 2.5 KM

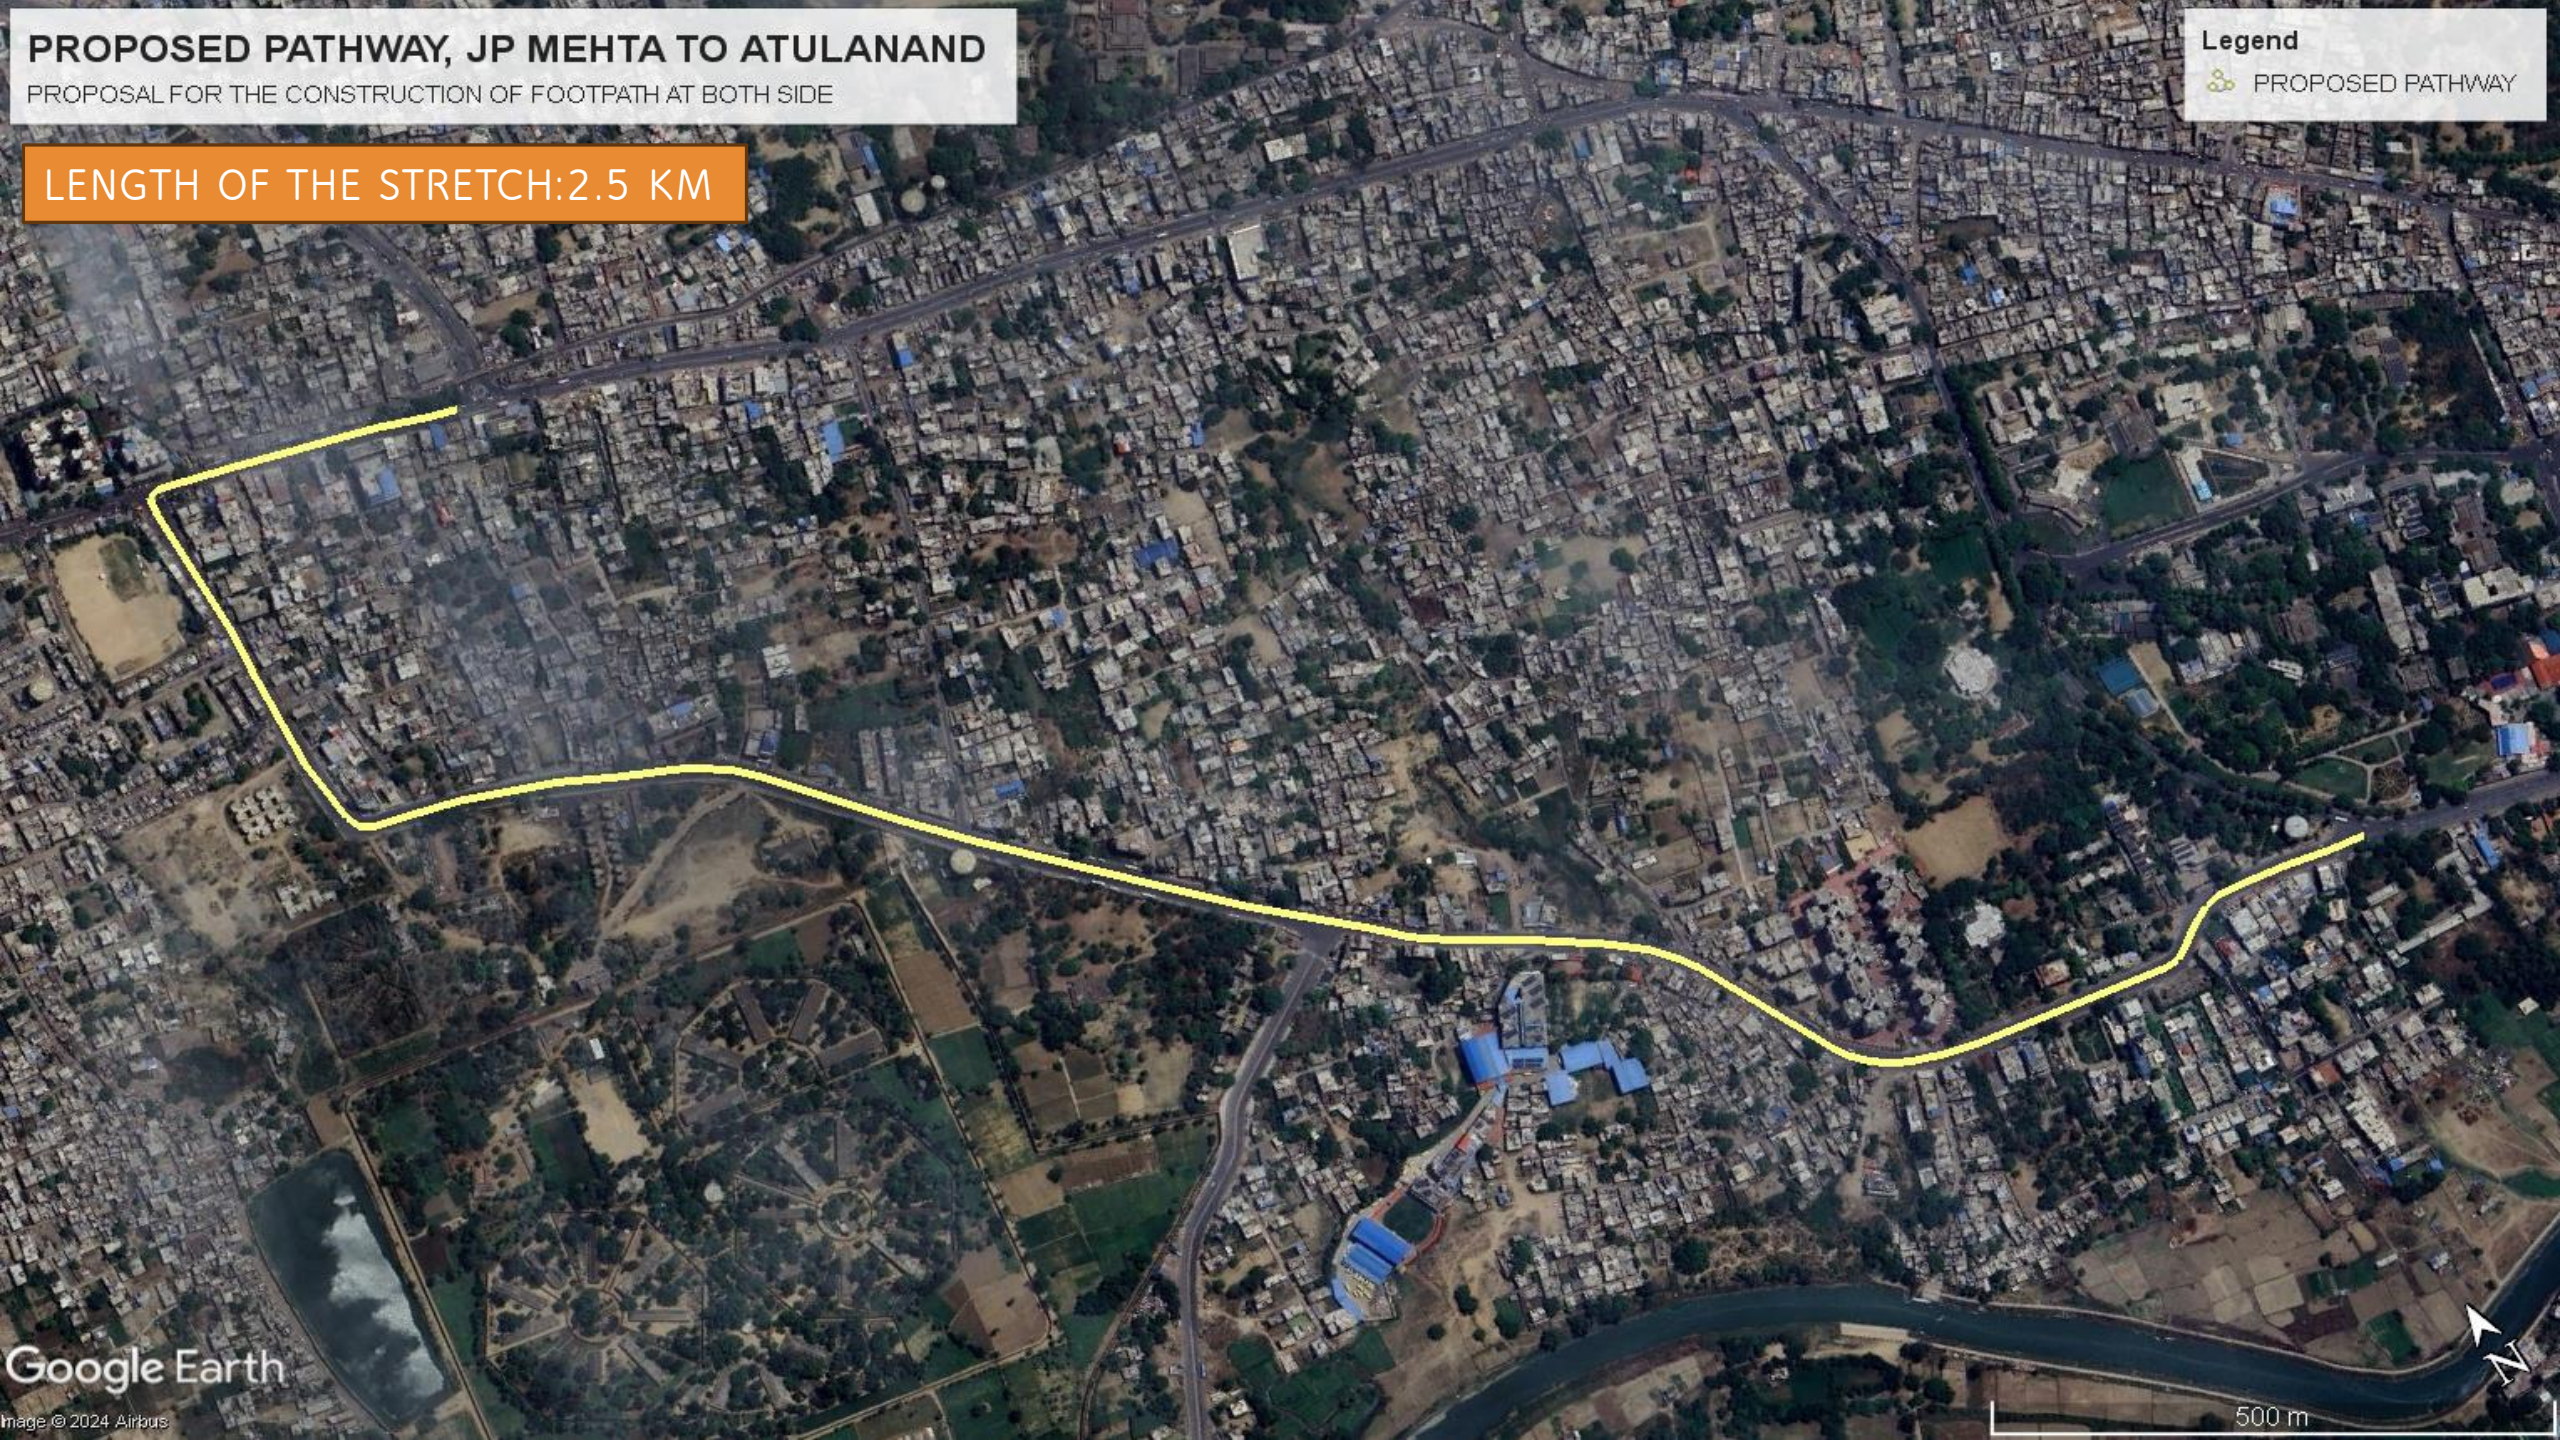

ICONIC ROAD KEY PLAN

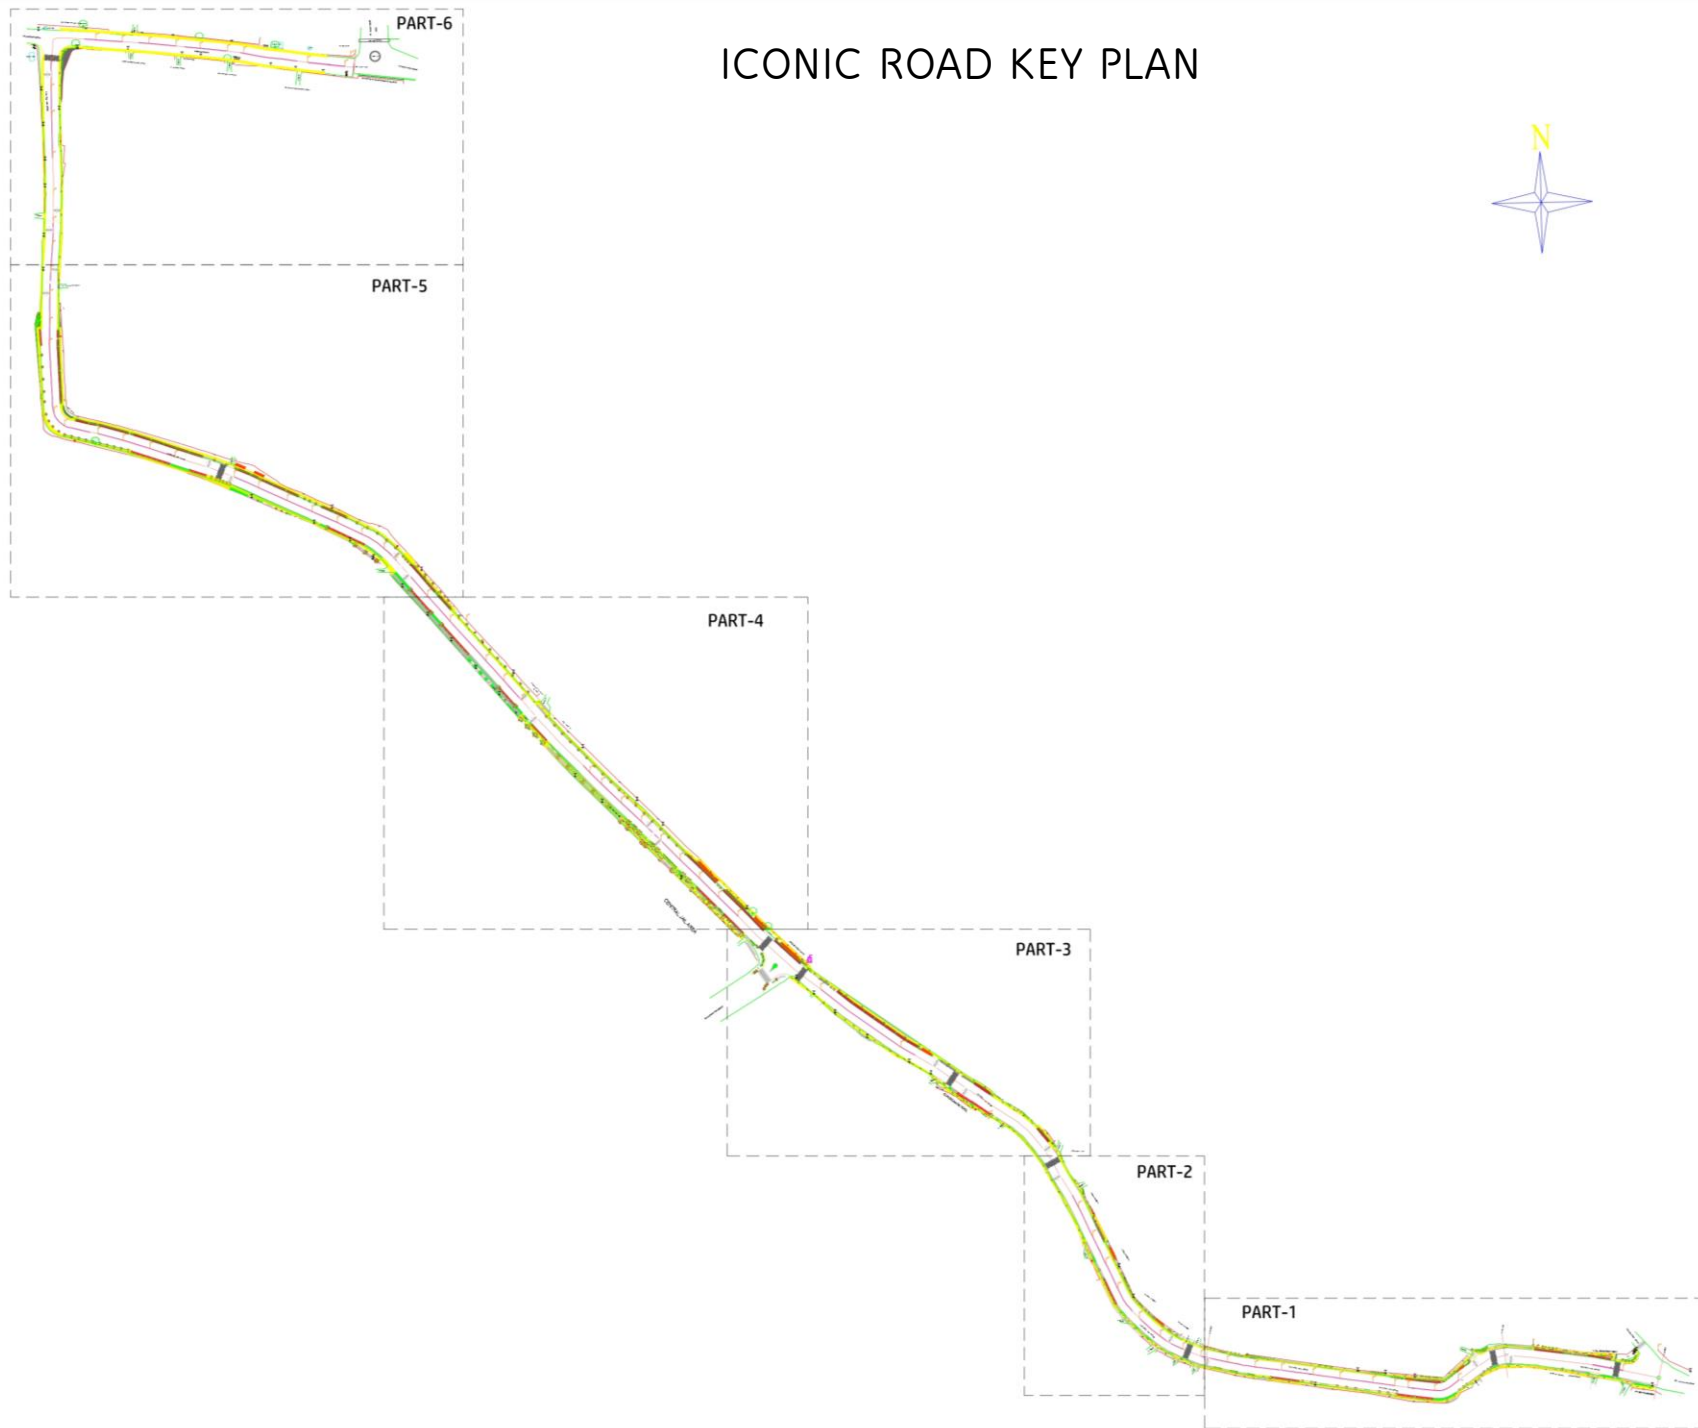


PART-1

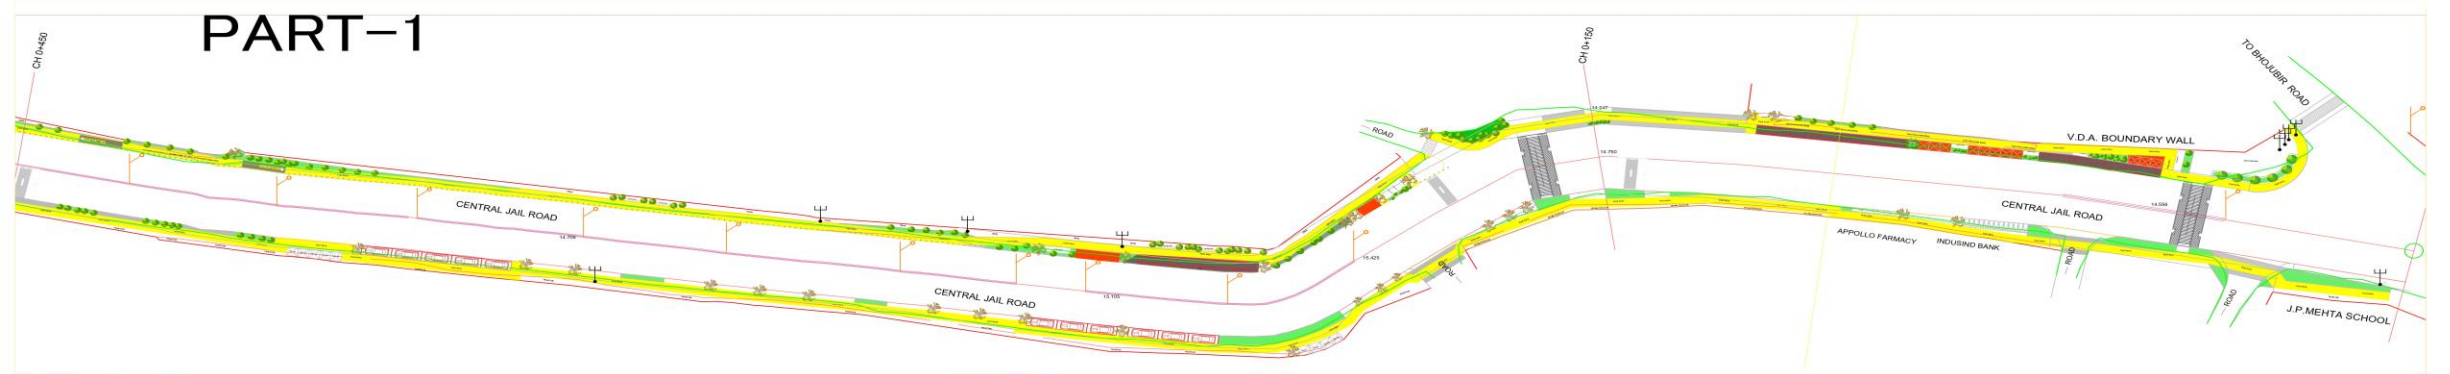

PART-2



PART-3

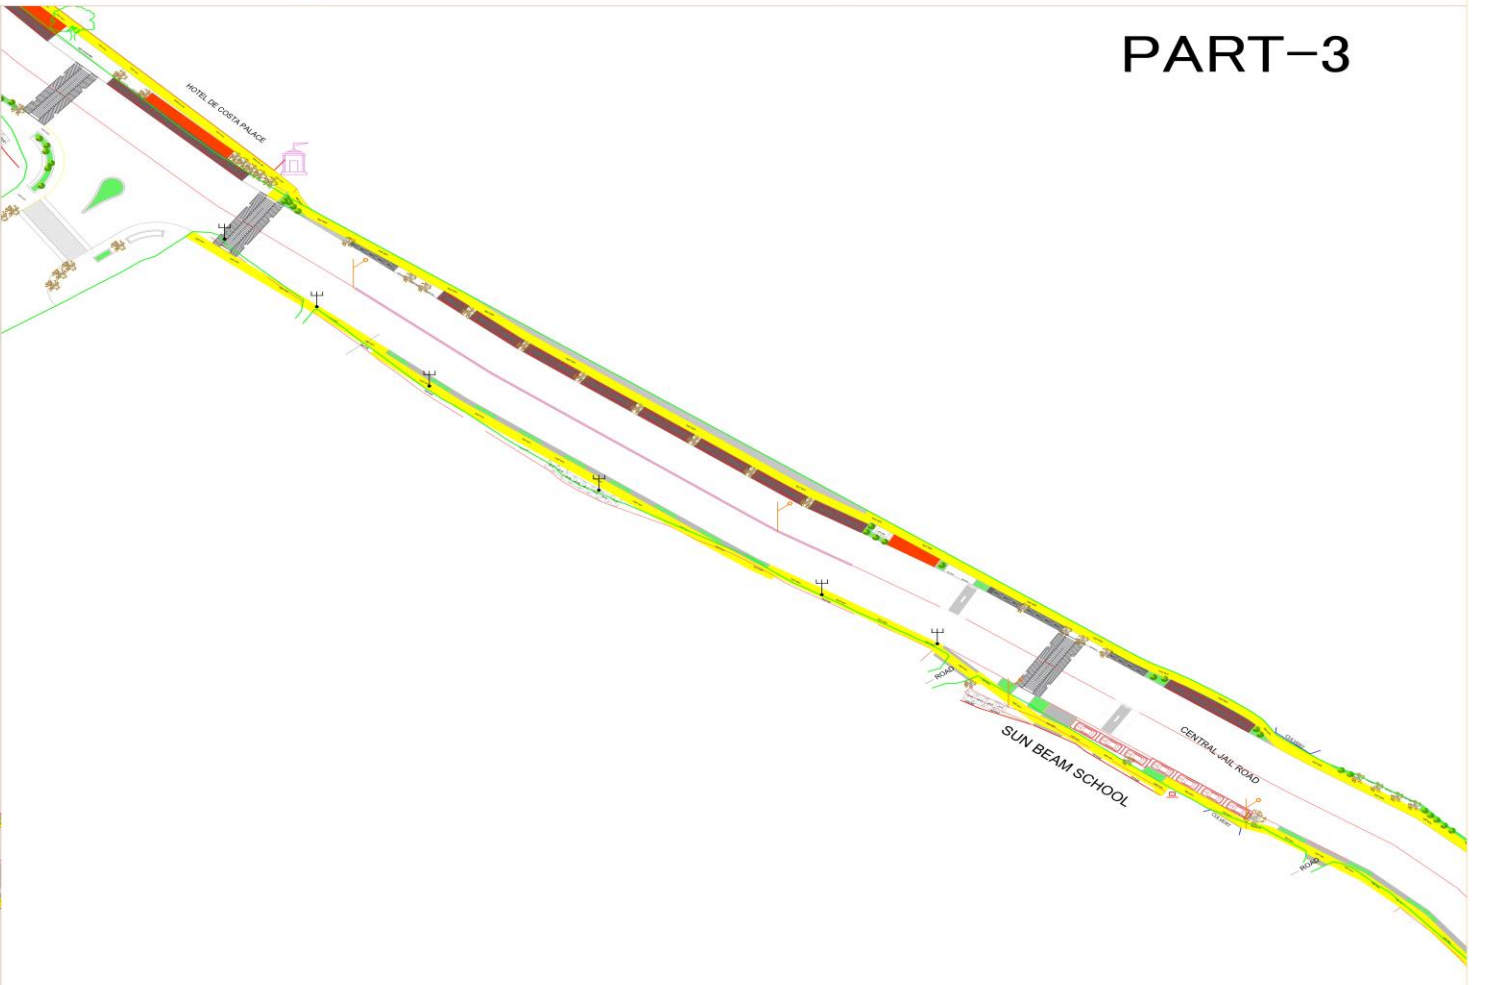


PART-4


PART-5




PART-6

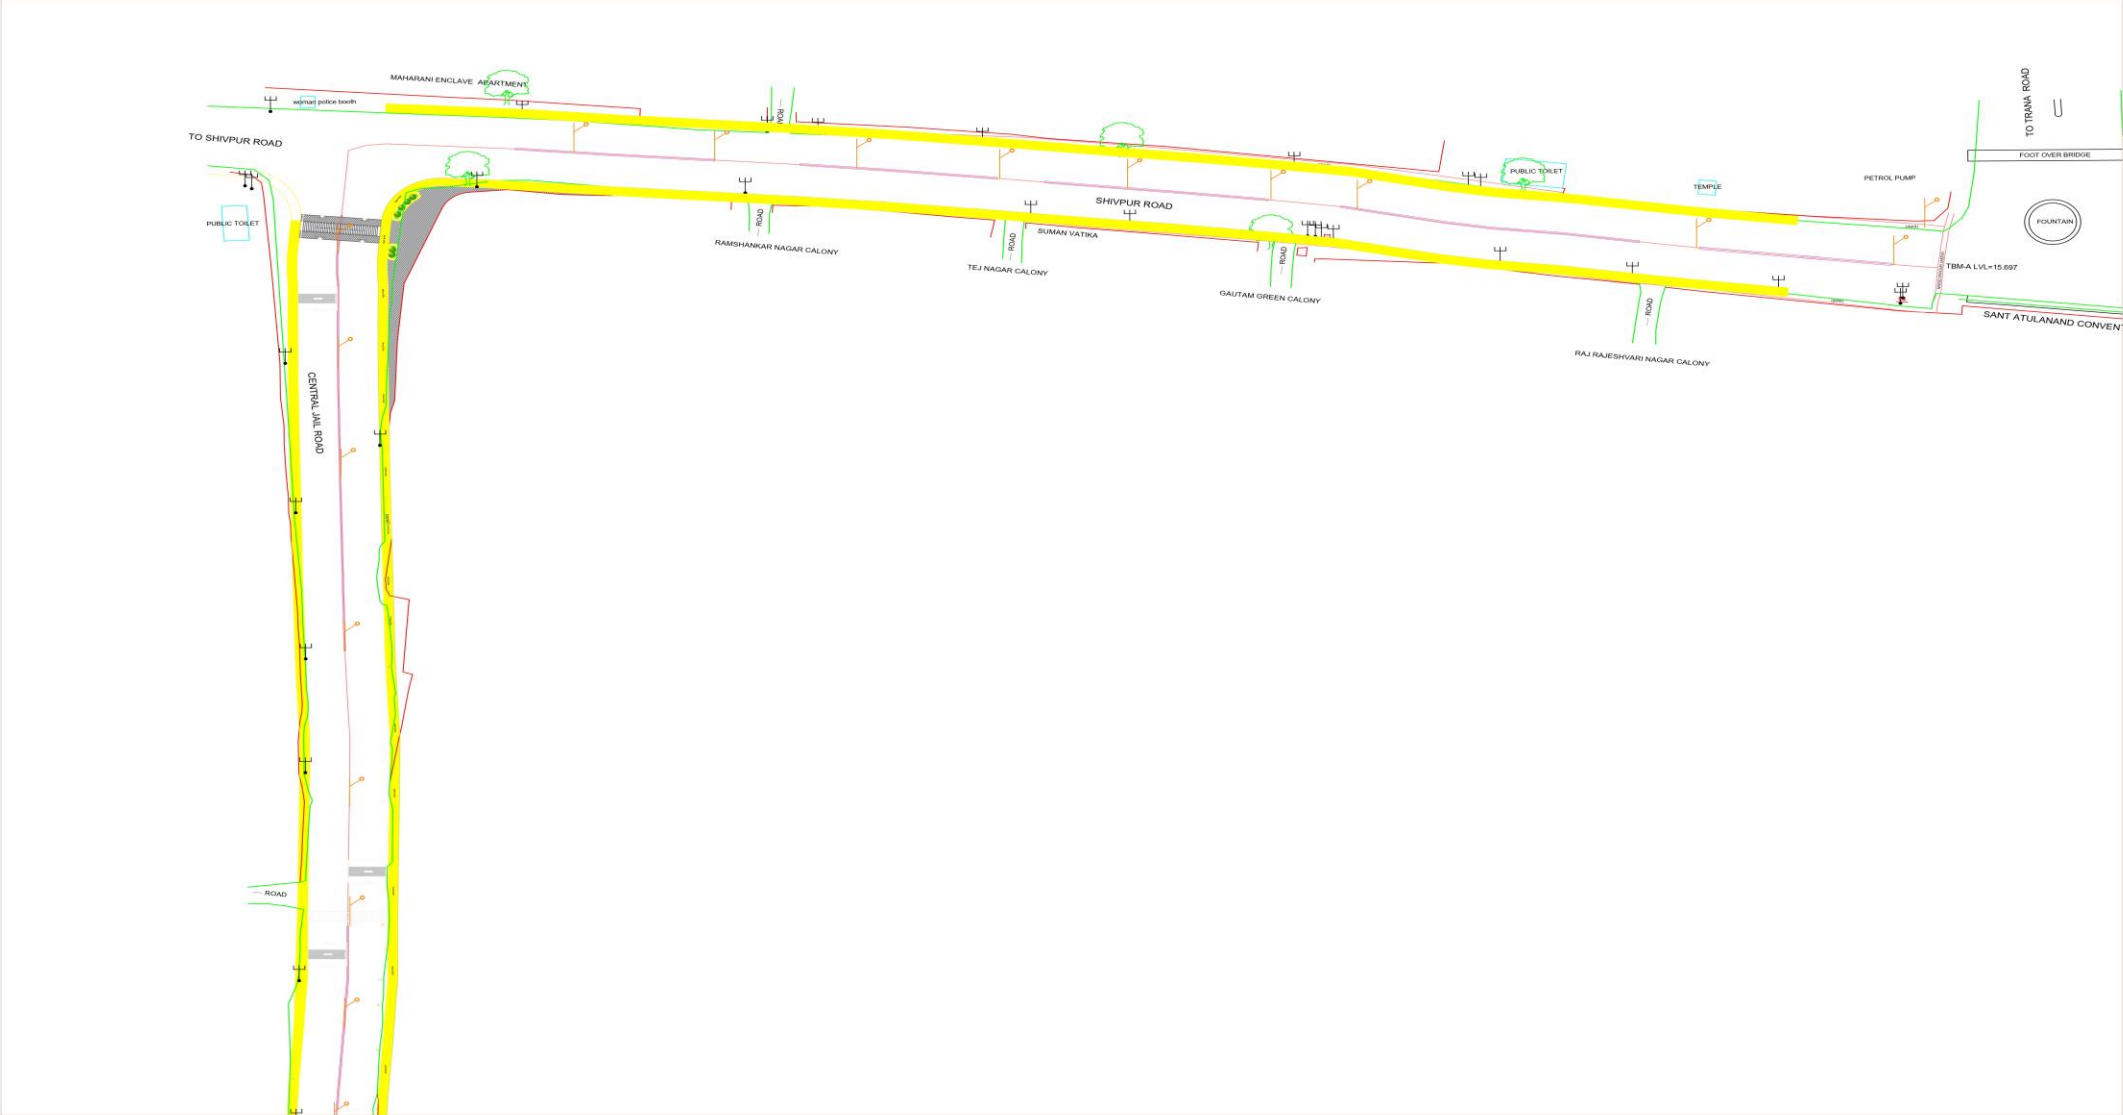


ICONIC ROAD PART PLAN 01: PIANO PATTERN PATHWAY

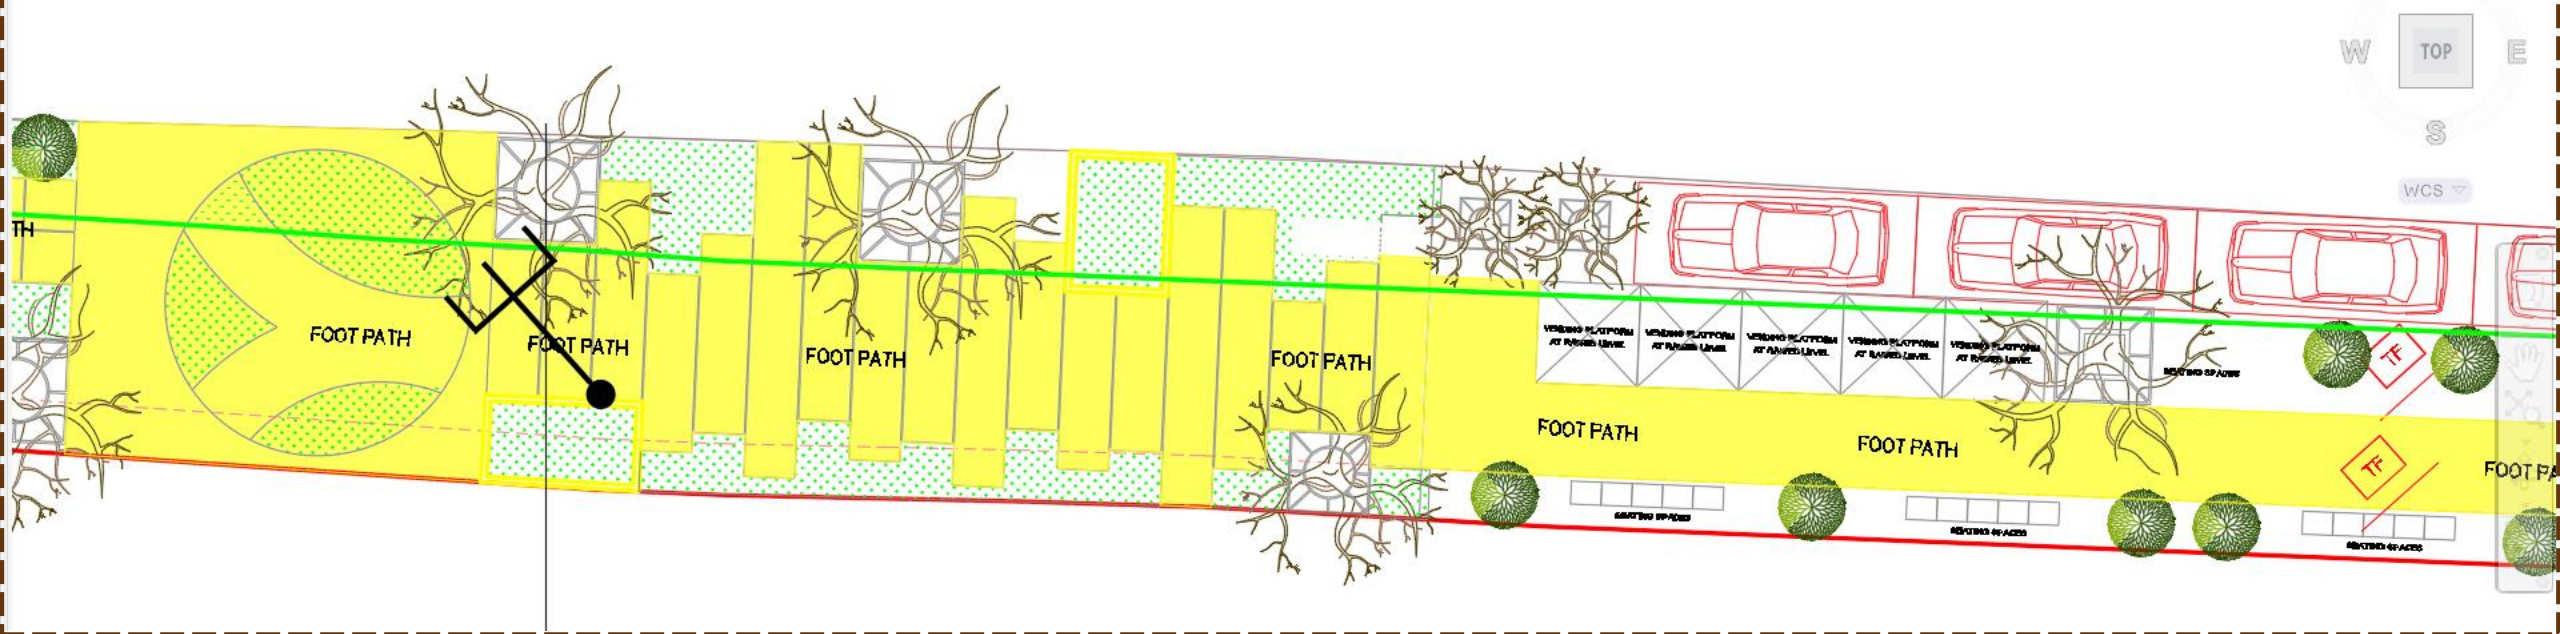


ICONIC ROAD PART PLAN 02: VENDING ZONE CUM HALT AND GO AREA

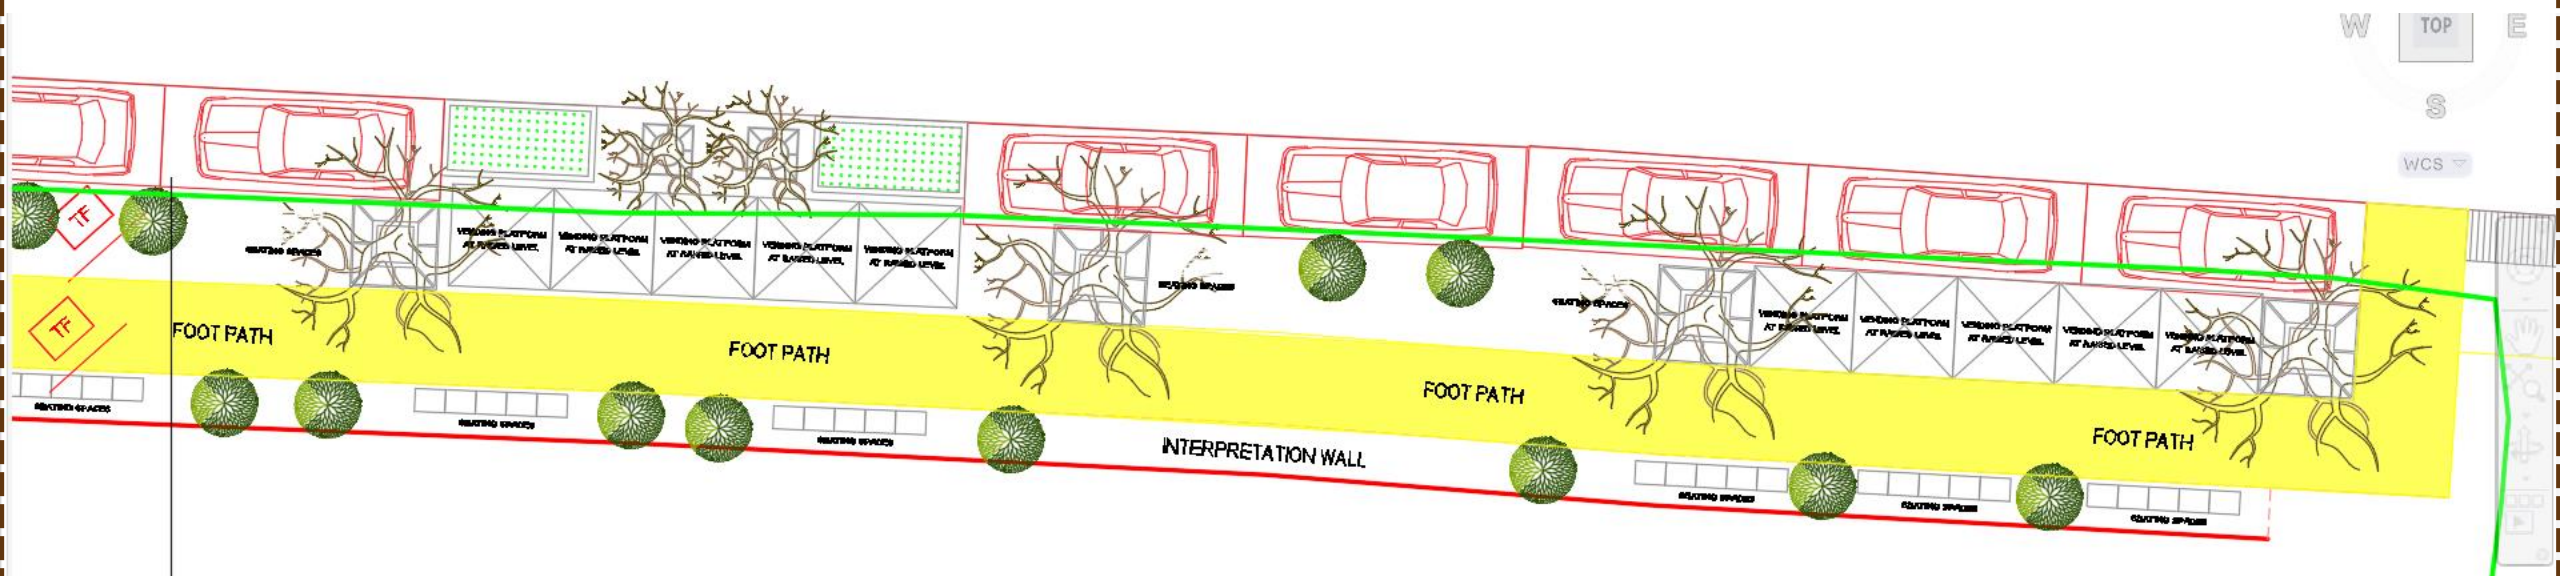


ICONIC ROAD PART PLAN 03: CHILDREN PLAY AREA WITH CHECKER BOARD TILING

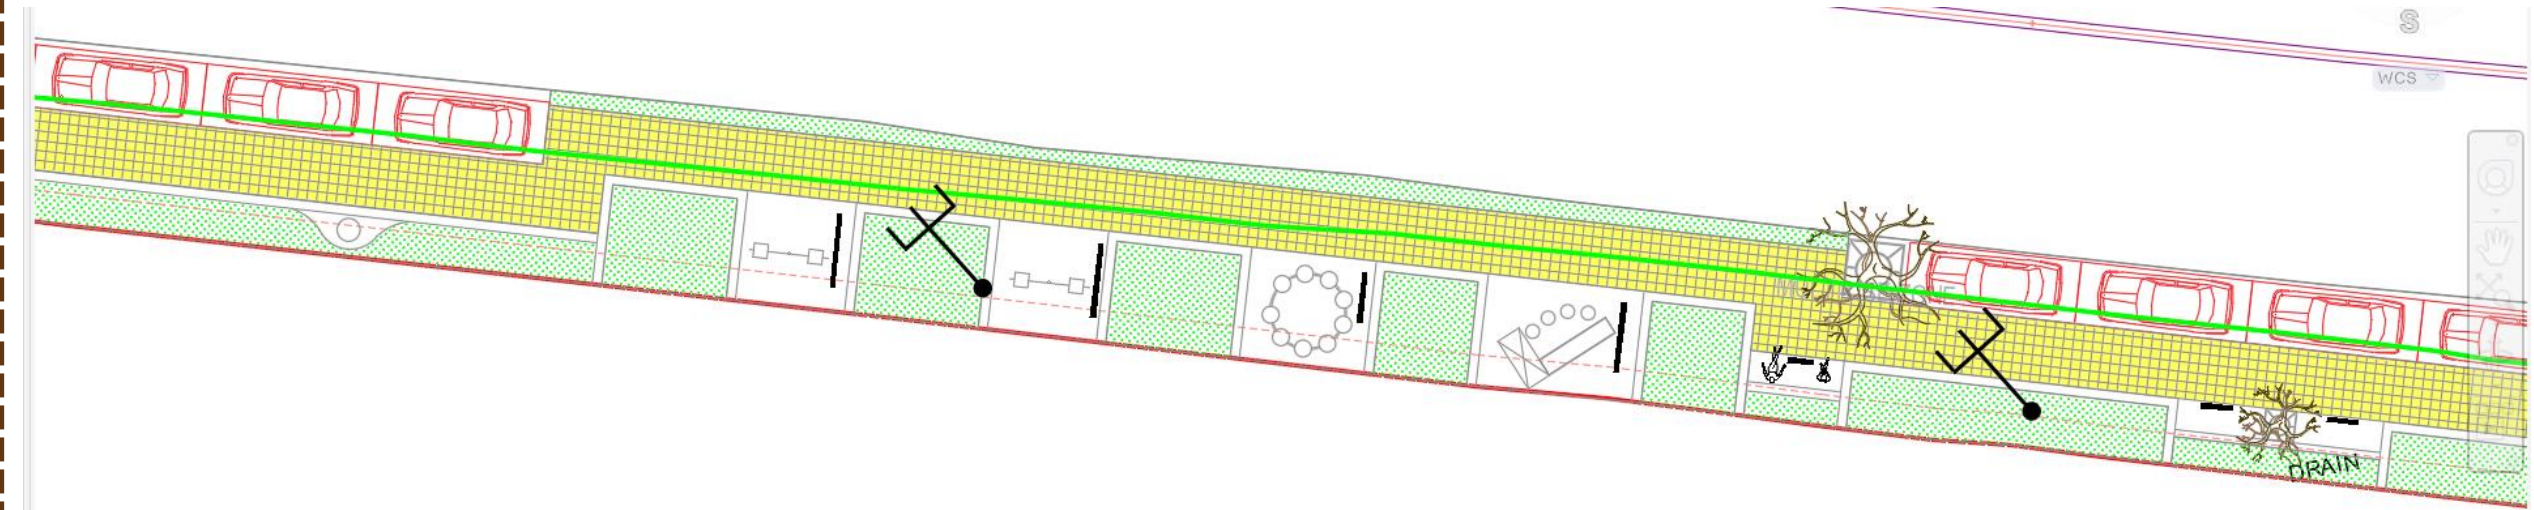


ICONIC ROAD PART PLAN 04: INTERACTIVE INSTALLATION ALONG FOOTPATH

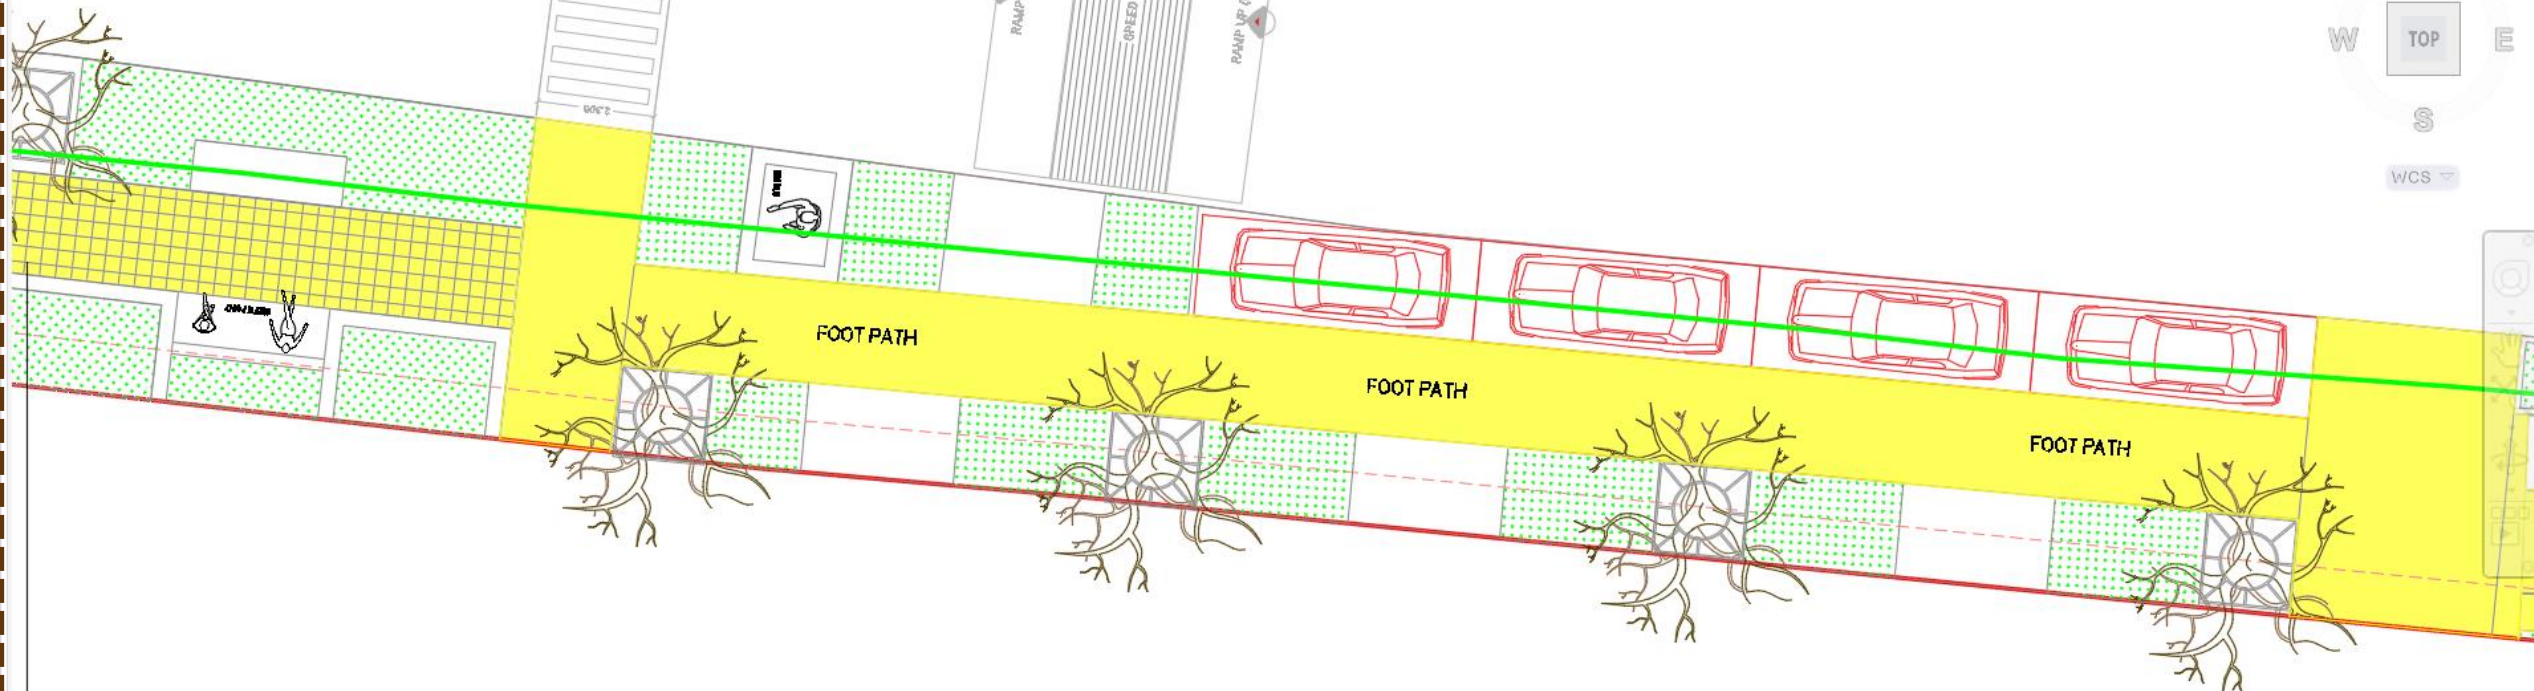

ICONIC ROAD PART PLAN 05: OPEN GYM AREA

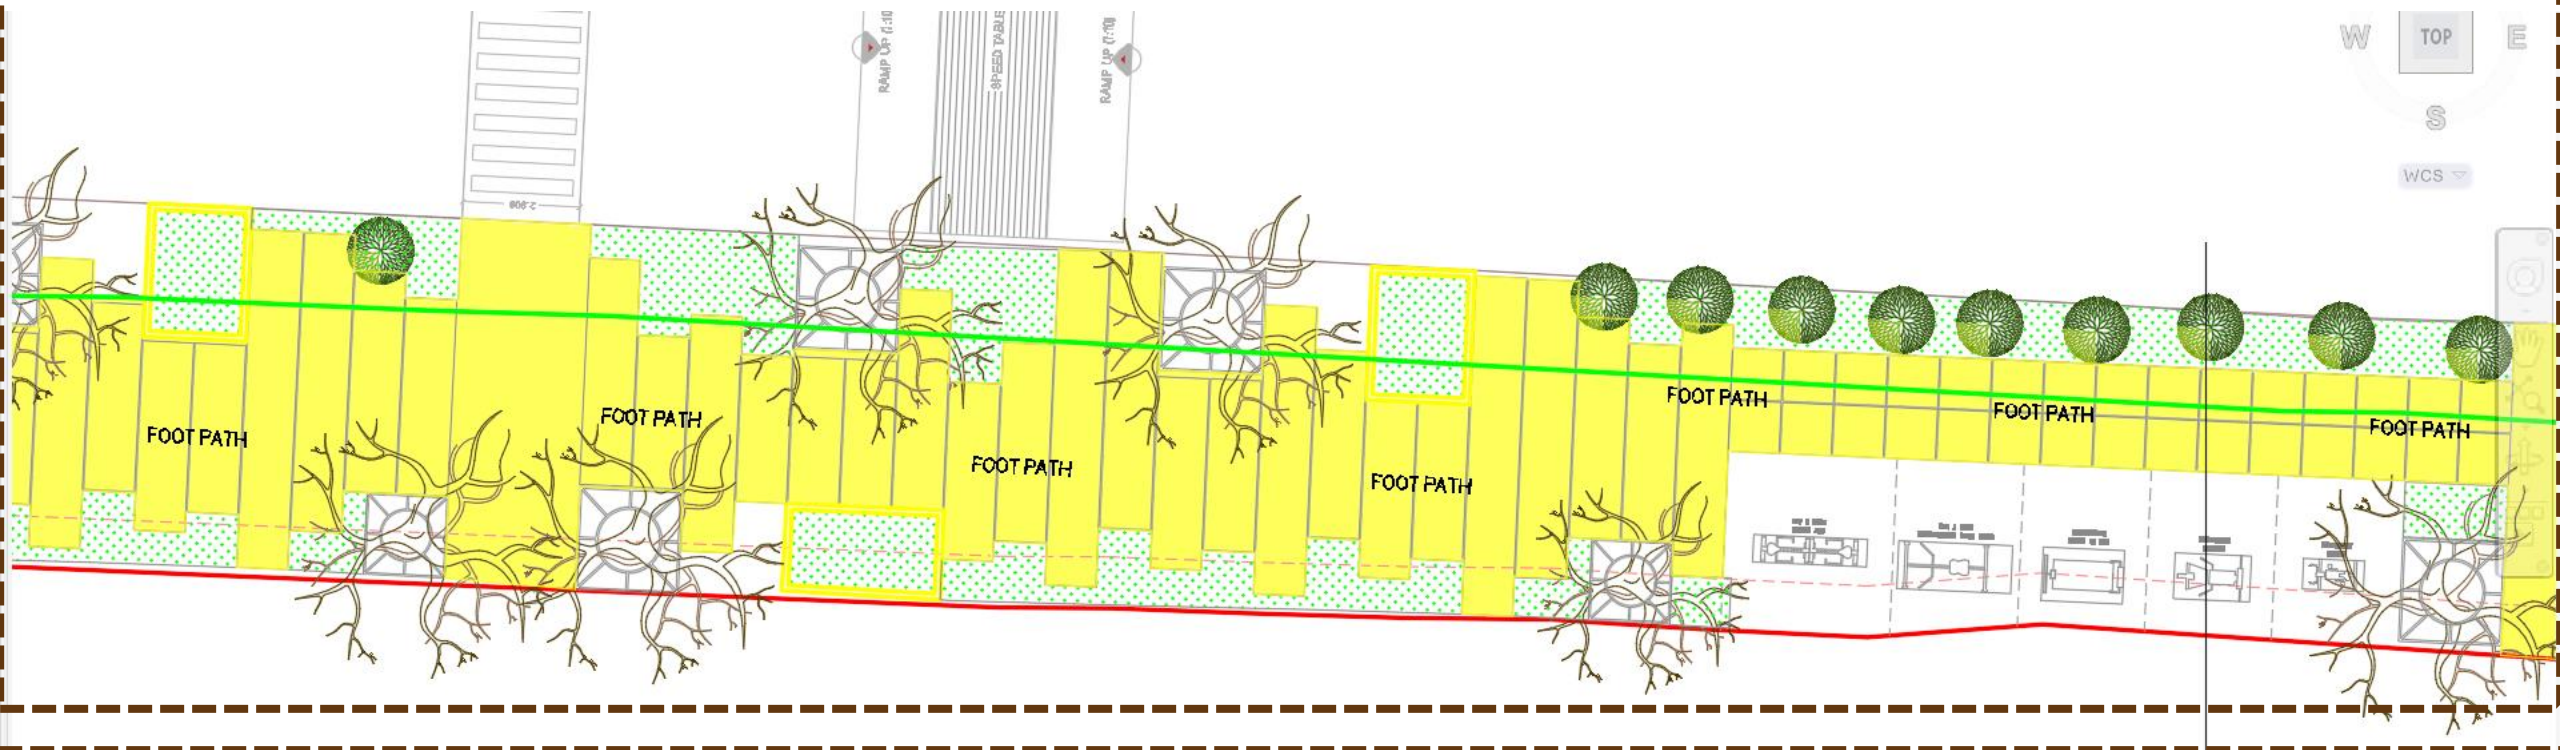

ICONIC ROAD PART PLAN 06: YOG AASAN /SURYA NAMASKAAR STATUES

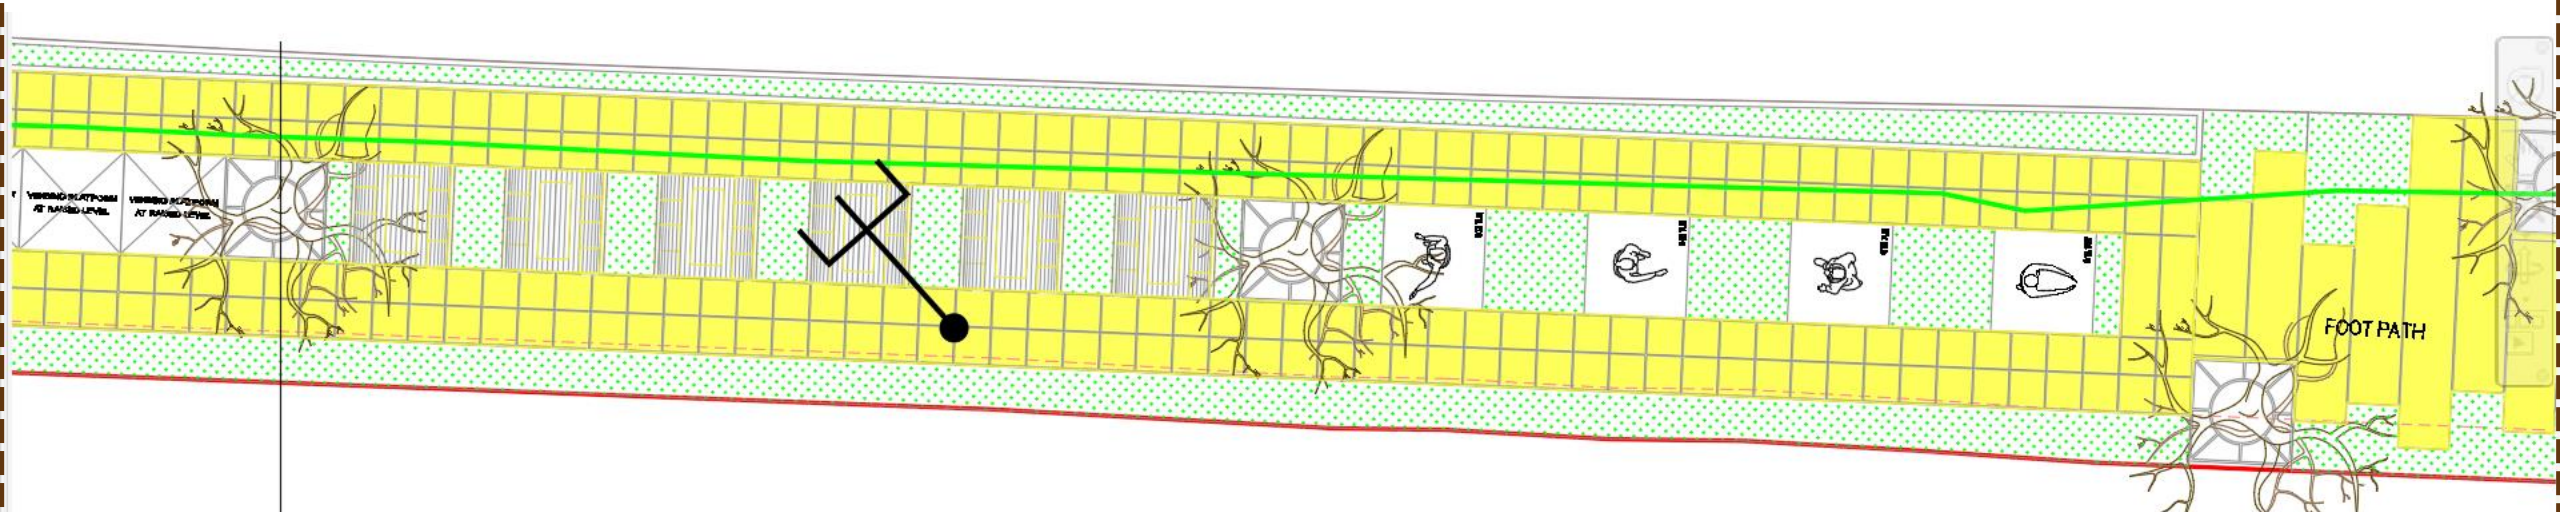

JP MEHTA JUNCTION : IMPROVEMENT PROPOSAL RENDER



Maqbool Alam Road

PROPOSED LOCATION FOR FOOT PATH

police line chauraha


Legend
Feature 1

LENGTH OF THE STRETCH: 2.1 KM




<< TO POLICE LINE

TO CHAUKAGHAT >>

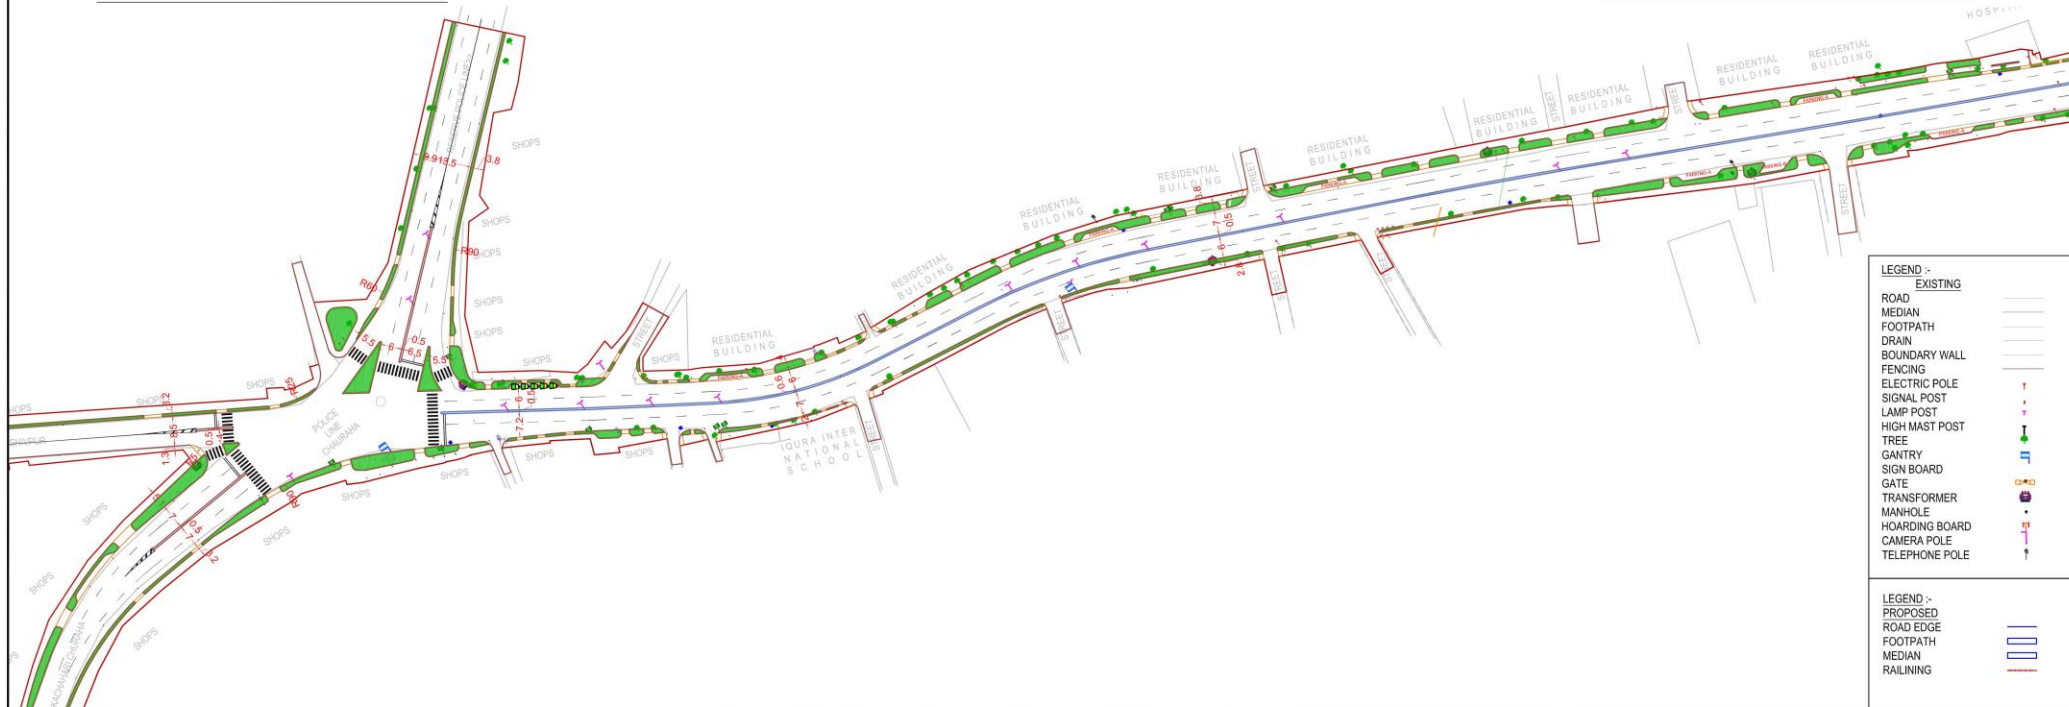



LEGEND - EXISTING	
ROAD	---
MEDIAN	---
FOOTPATH	---
DRAIN	---
BOUNDARY WALL	---
FENCING	---
ELECTRIC POLE	⊥
SIGNAL POST	⊥
LAMP POST	⊥
HIGH MAST POST	⊥
TREE	⊥
GANTRY	⊥
SIGN BOARD	⊥
GATE	⊥
TRANSFORMER	⊥
MANHOLE	⊥
HOARDING BOARD	⊥
CAMERA POLE	⊥
TELEPHONE POLE	⊥

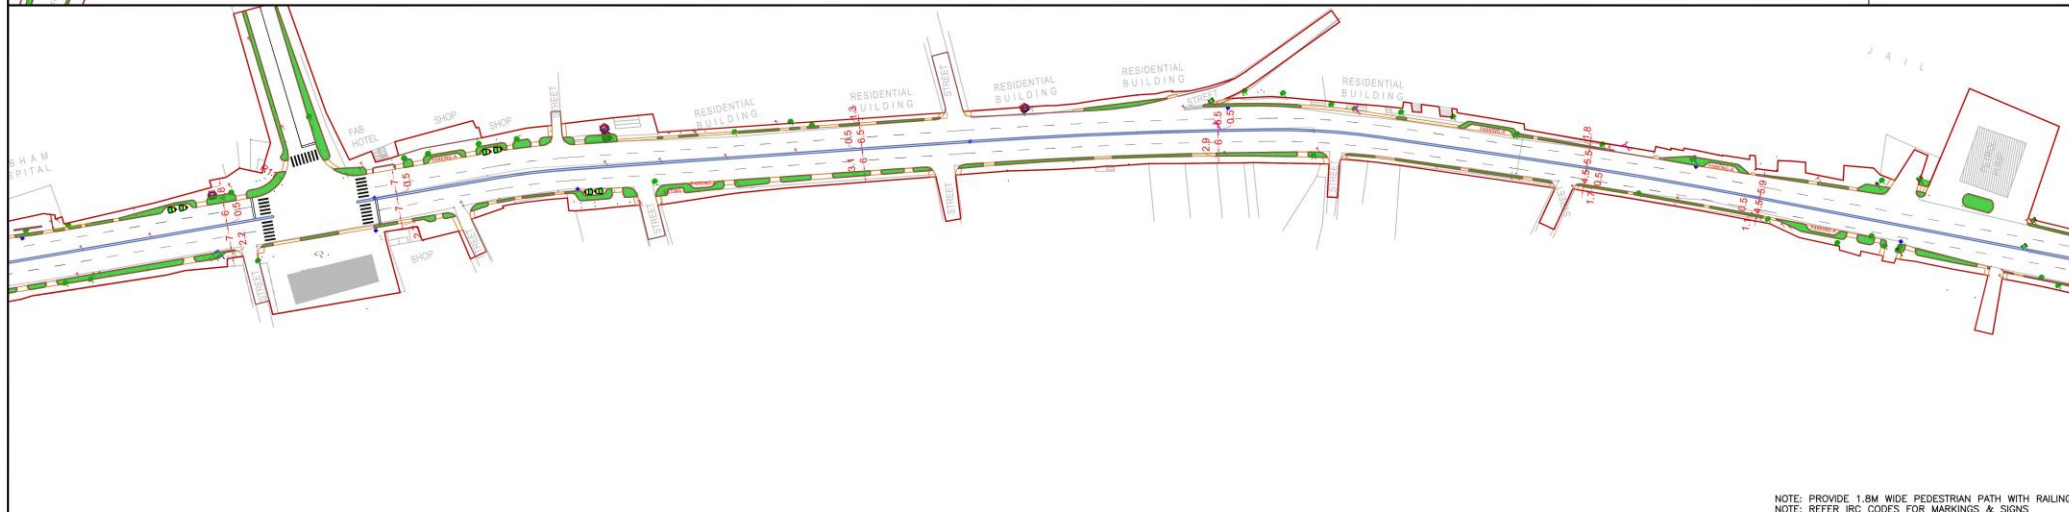LEGEND - PROPOSED	
ROAD EDGE	---
FOOTPATH	---
MEDIAN	---
RAILINING	---






NOTE: PROVIDE 1.8M WIDE PEDESTRIAN PATH WITH RAILING
NOTE: REFER IRC CODES FOR MARKINGS & SIGNS

CLIENT VARANASI DEVELOPMENT AUTHORITY VARANASI, UTTAR PRADESH	SCALE (A2) 1:1000		PROJECT CORRIDOR IMPROVEMENT PLAN VARANASI	TITLE FOOTPATH IMPROVEMENT PLAN MAQBOOL ALAM ROAD	 REGIONAL CENTRE FOR URBAN & ENVIRONMENTAL STUDIES LUCKNOW UNIVERSITY CAMPUS, LUCKNOW, U.P - 226007 Email: ad.rcues@gmail.com	Revisions									
						DRAWING No: MACV/DES01/ 1 /R1	Sheet No.: 01 OFF 02 Date : 01/02/2024								
					<table border="1"> <tr> <td>Rajneesh</td> <td>Vijay</td> <td>Anukriti Sanam</td> <td>Arbab</td> </tr> <tr> <td>Survey by</td> <td>Designed by</td> <td>Checked by</td> <td>Approved by</td> </tr> </table>	Rajneesh	Vijay	Anukriti Sanam	Arbab	Survey by	Designed by	Checked by	Approved by		
Rajneesh	Vijay	Anukriti Sanam	Arbab												
Survey by	Designed by	Checked by	Approved by												








<< TO POLICE LINE

TO CHAUKAGHAT >>

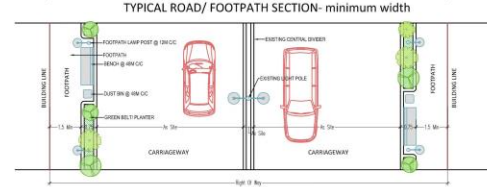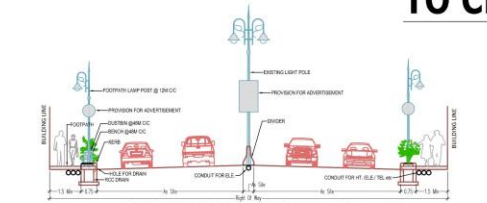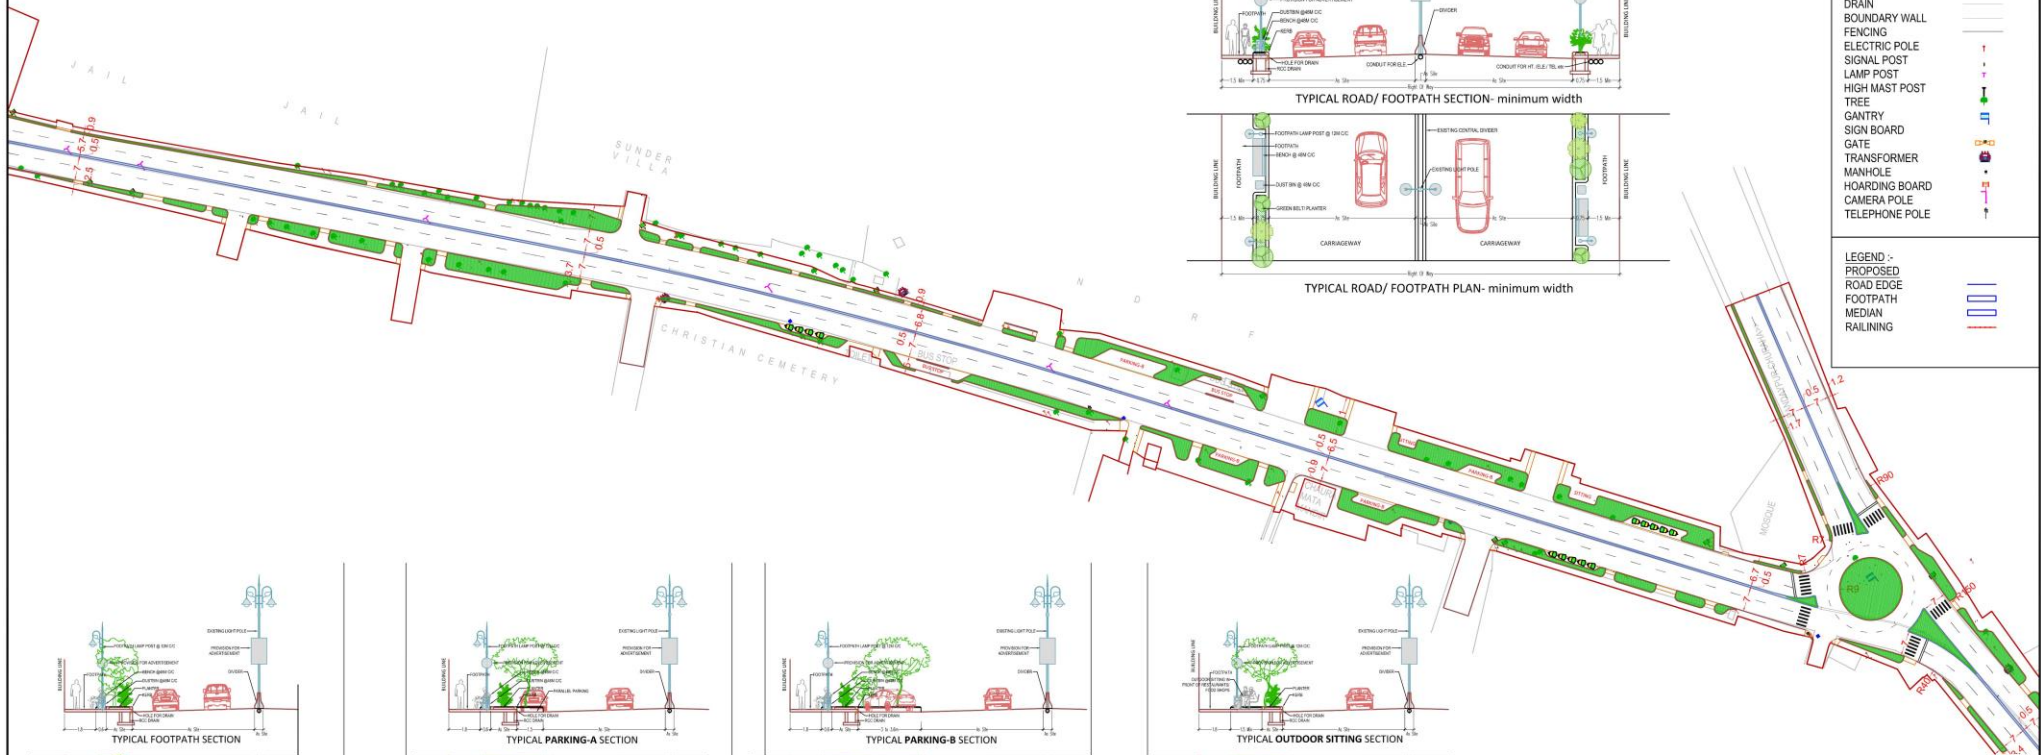

LEGEND - EXISTING	
ROAD	---
MEDIAN	---
FOOTPATH	---
DRAIN	---
BOUNDARY WALL	---
FENCING	---
ELECTRIC POLE	⊥
SIGNAL POST	⊥
LAMP POST	⊥
HIGH MAST POST	⊥
TREE	⊥
GANTRY	⊥
SIGN BOARD	⊥
GATE	⊥
TRANSFORMER	⊥
MANHOLE	⊥
HOARDING BOARD	⊥
CAMERA POLE	⊥
TELEPHONE POLE	⊥


LEGEND - PROPOSED	
ROAD EDGE	---
FOOTPATH	---
MEDIAN	---
RAILING	---

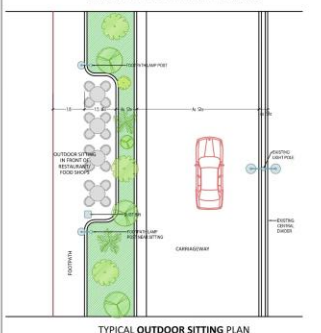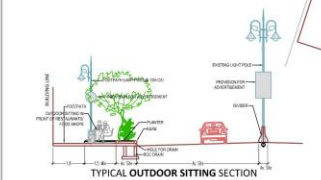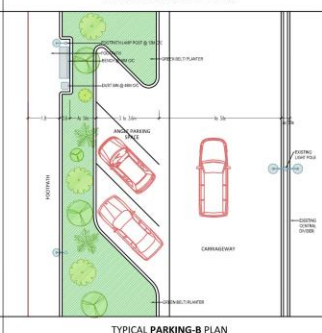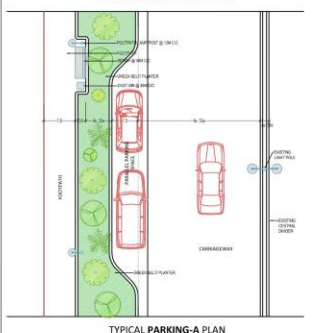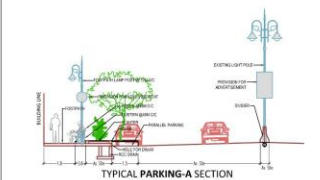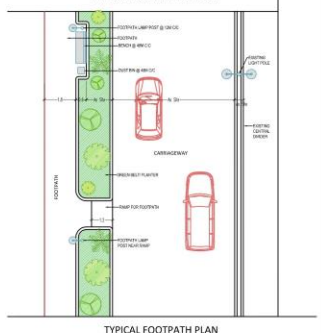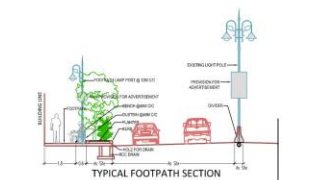


NOTE: PROVIDE 1.8M WIDE PEDESTRIAN PATH WITH RAILING
NOTE: REFER IRC CODES FOR MARKINGS & SIGNS

CLIENT VARANASI DEVELOPMENT AUTHORITY VARANASI, UTTAR PRADESH	SCALE (A2)1:1000	N 	PROJECT CORRIDOR IMPROVEMENT PLAN VARANASI	TITLE FOOTPATH IMPROVEMENT PLAN MAQBOOL ALAM ROAD	REGIONAL CENTRE FOR URBAN & ENVIRONMENTAL STUDIES LUCKNOW UNIVERSITY CAMPUS, LUCKNOW, U.P - 226007 Email: ad.rcues@gmail.com	Revisions	
						DRAWING No: MACV/DES01/ 1 /R1	Sheet No.: 02 OFF 02 Date : 01/02/2024
					Survey by: Rajneesh Designed by: Vijay Checked by: Anukriti Sonam Approved by: Arbab		



1. For Footpath Development

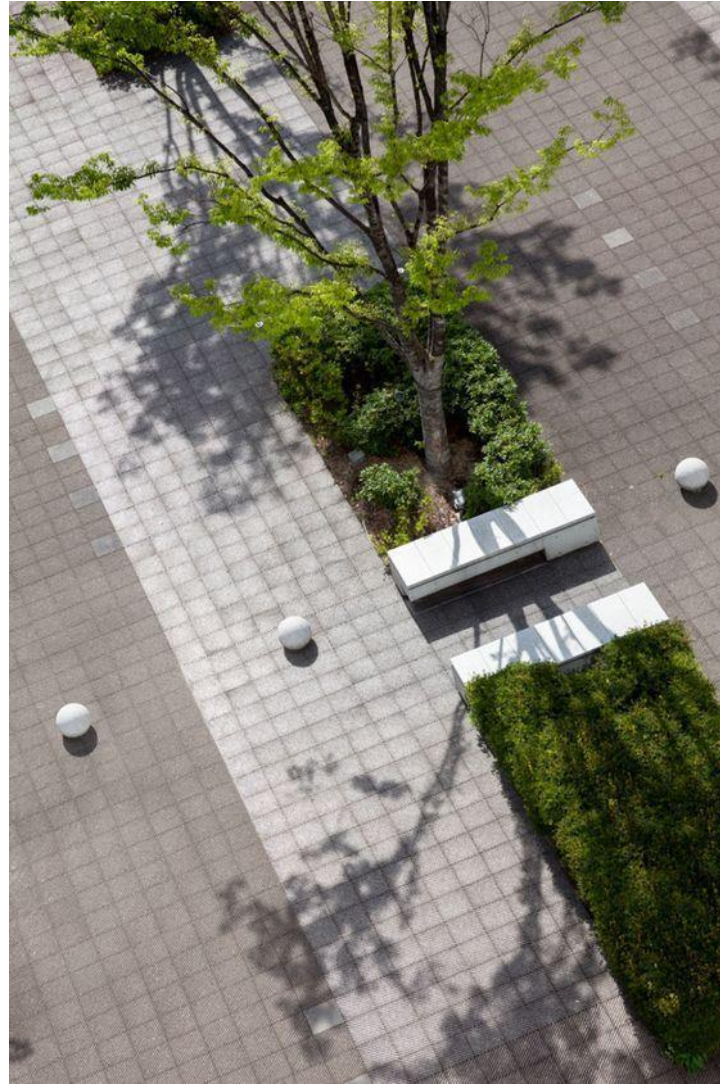

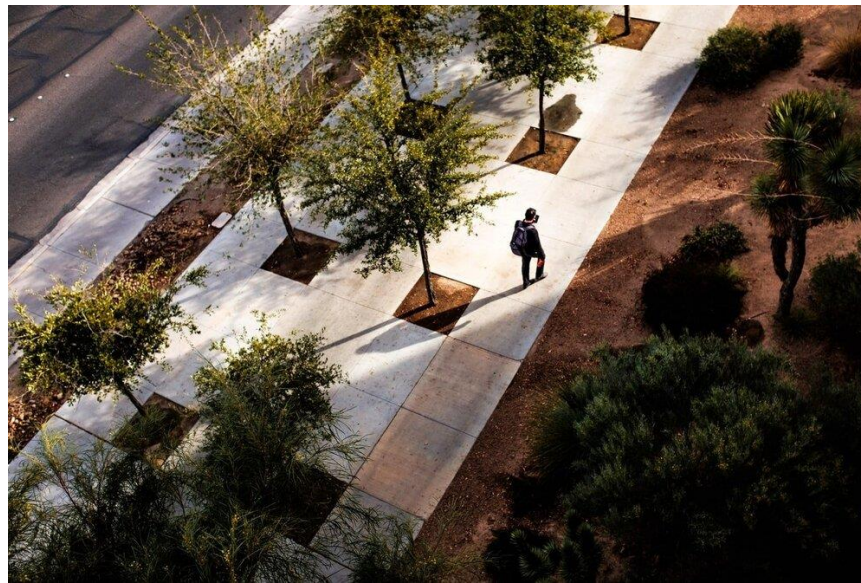

2. For Interactive Space Development





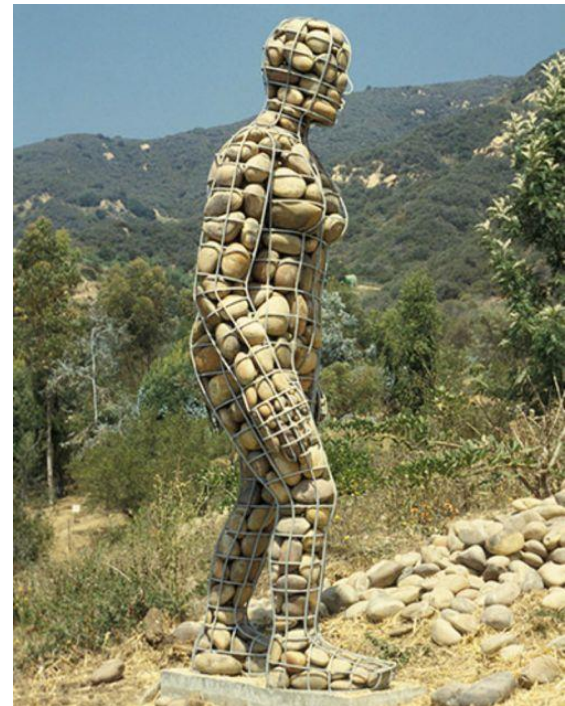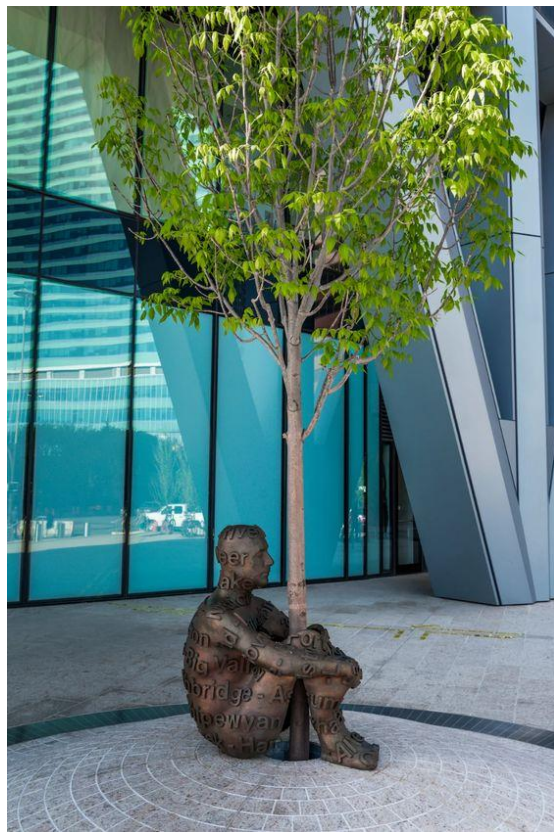

3. For playing area Development




4. For seating space Development

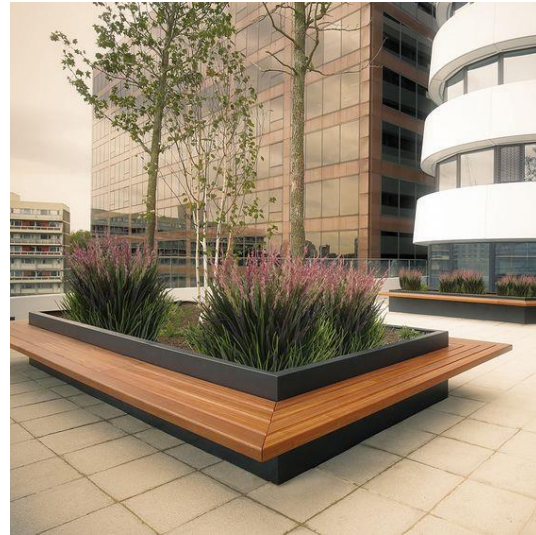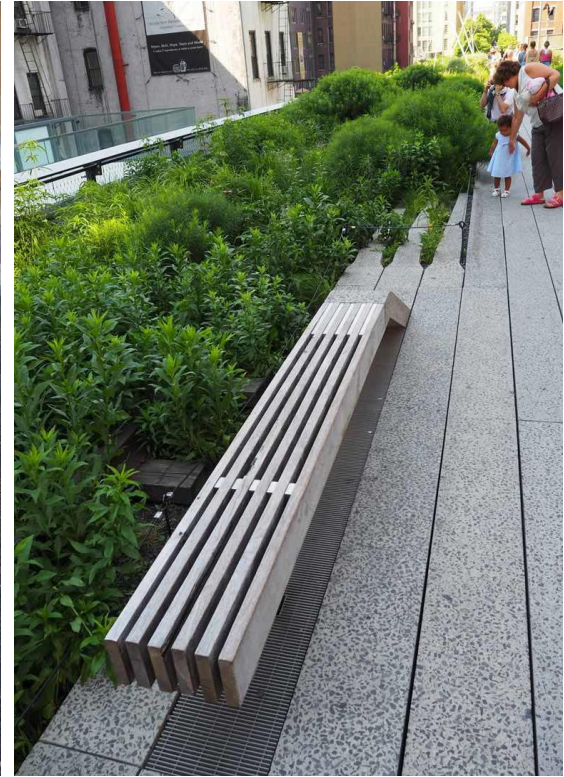




5. For landscape Development



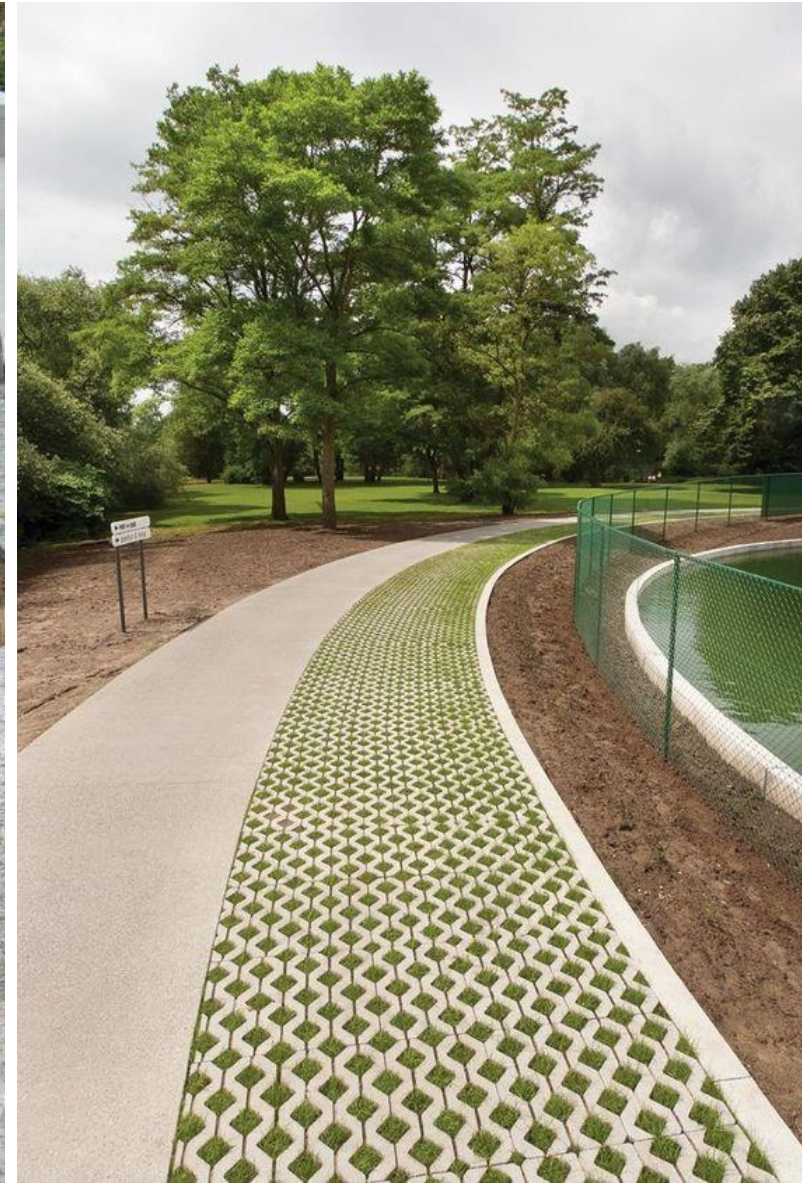


7. For guide rail, bollard @ pollards & Decorative Lightings Development



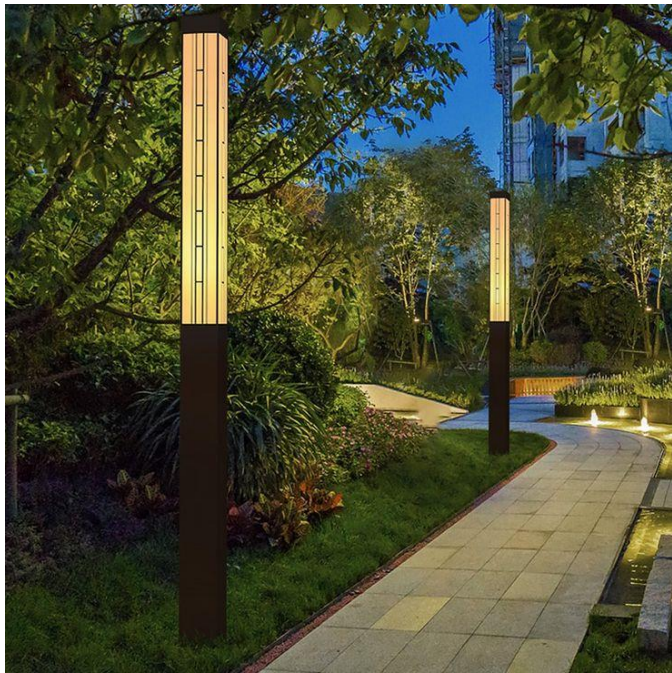


8. For Fountains Development

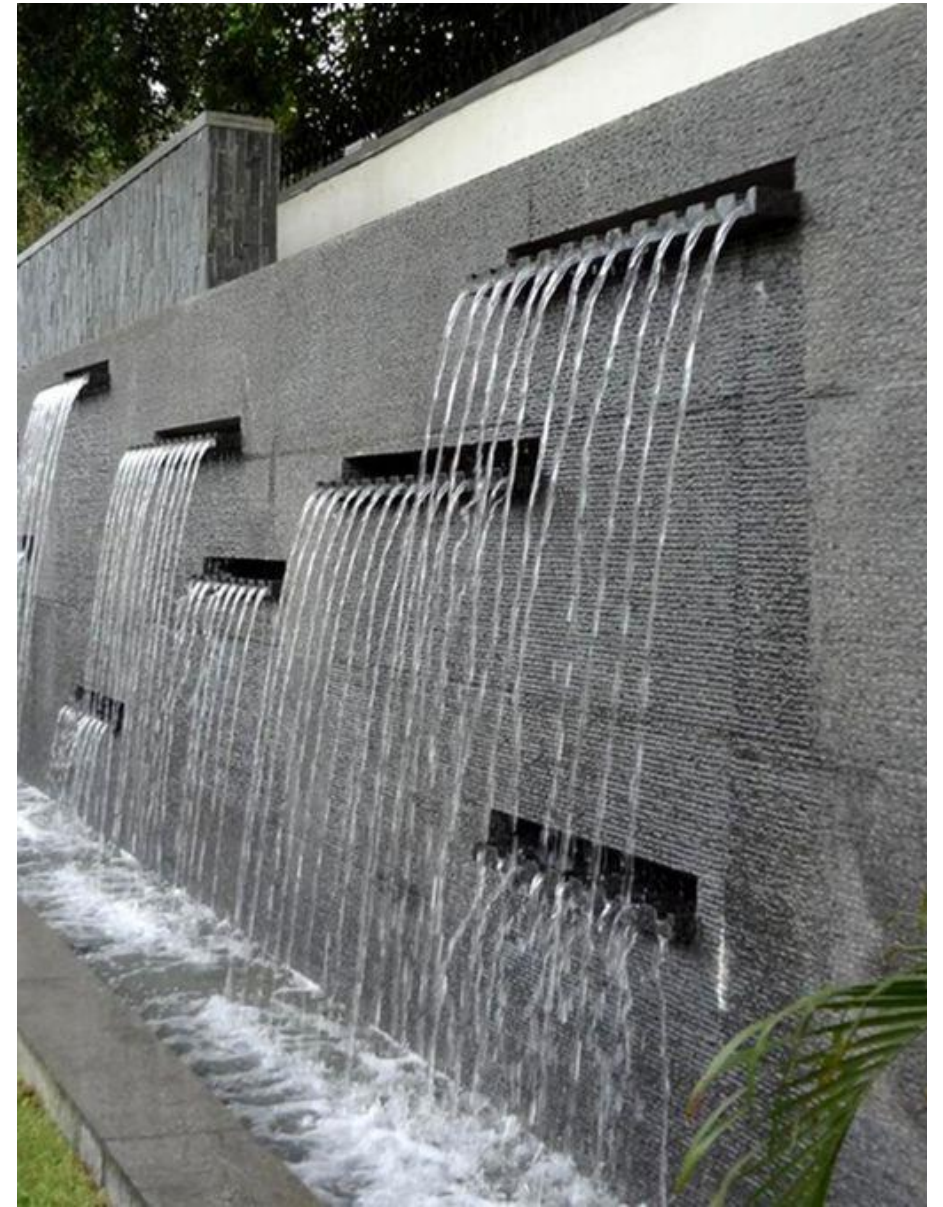

9. For Vending Zone Canopy Development



10. For shading wherever plantation space is not available (Pedestrian Comfort)

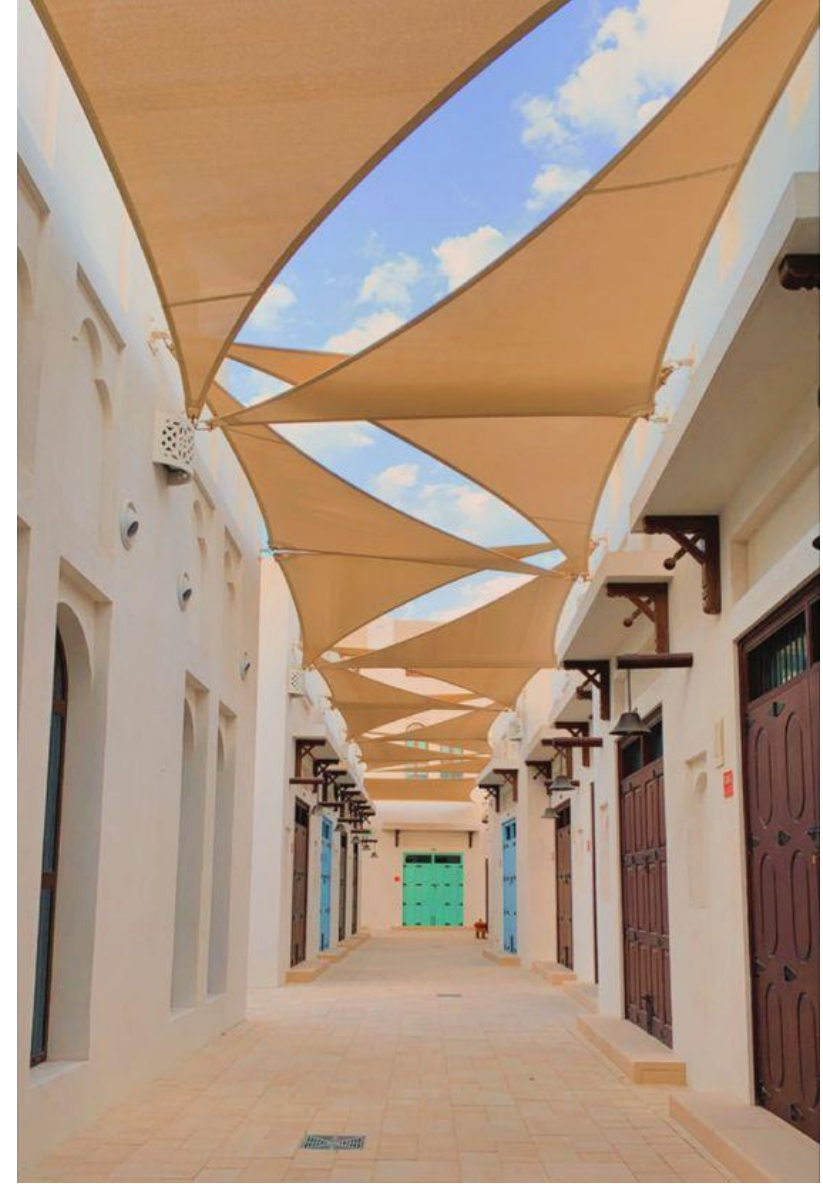

Waste to wealth objective based materials and products.



Waste to wealth objective based materials and products.



9. Render along the Road Vending Zone Canopy Development



RENDERS DEPICTS THE IDEA OF DEVELOPMENT : PLACE MAKING





Thank You...
